
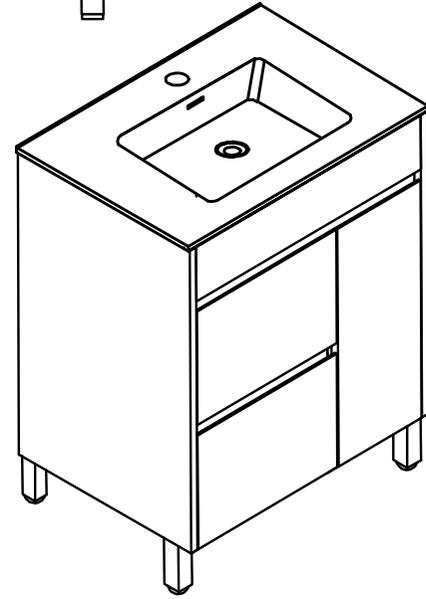
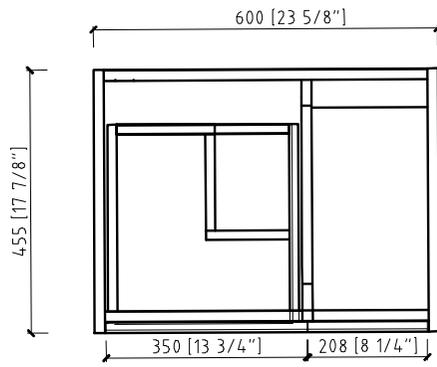
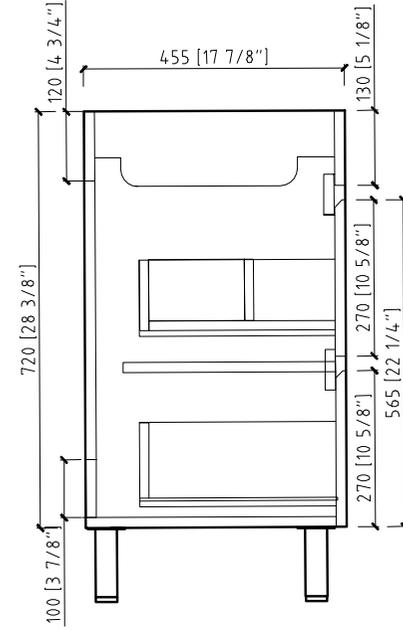
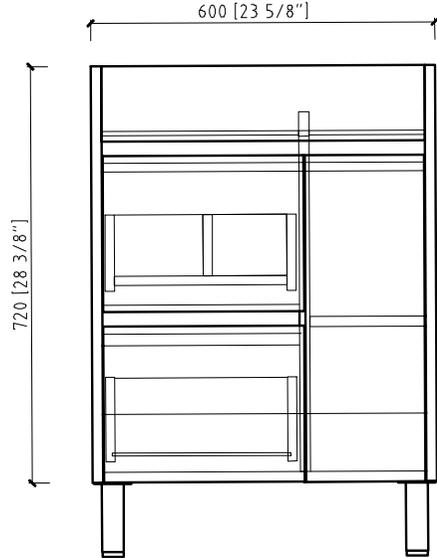


SERA
BATHROOM
DESIGNS

24-ROAK-KD-RK-WT-PKG

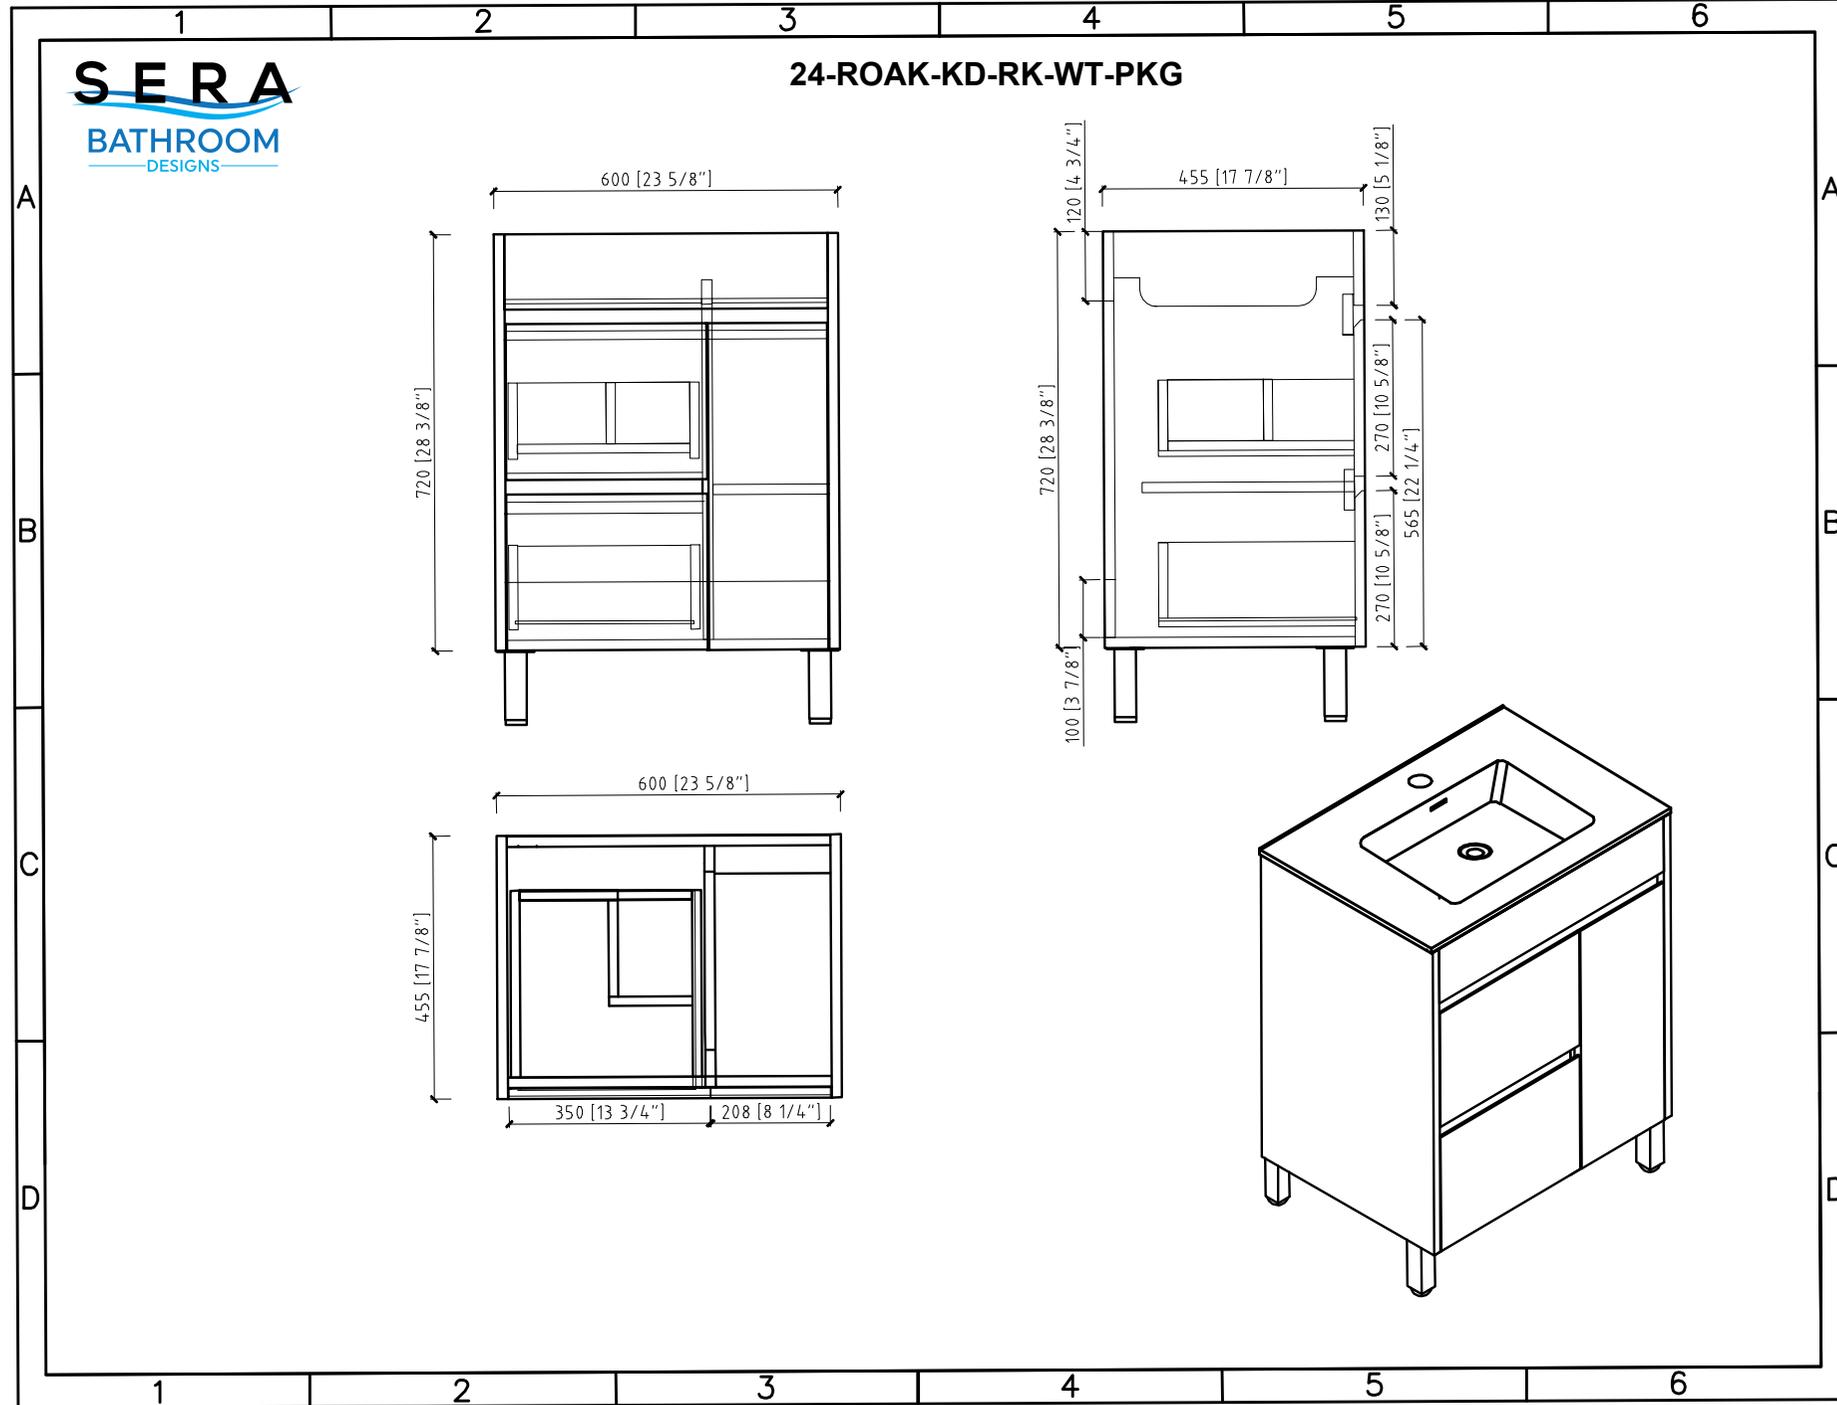

A

A

B

B

C

C

D

D

1

2

3

4

5

6

1

2

3

4

5

6

