

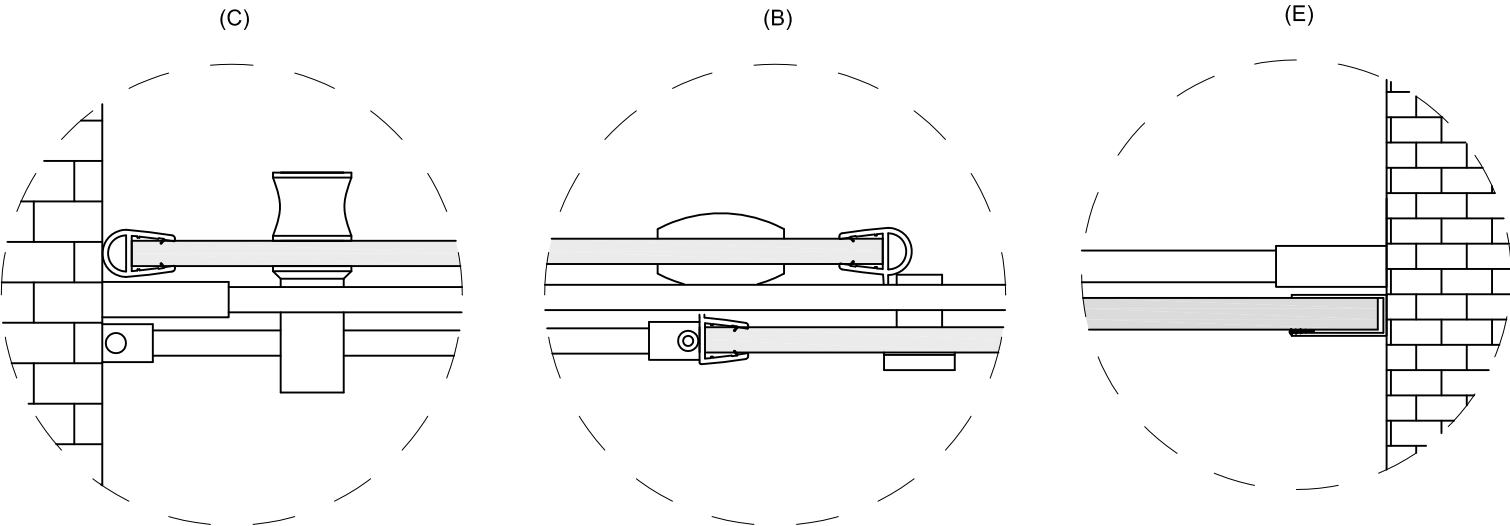
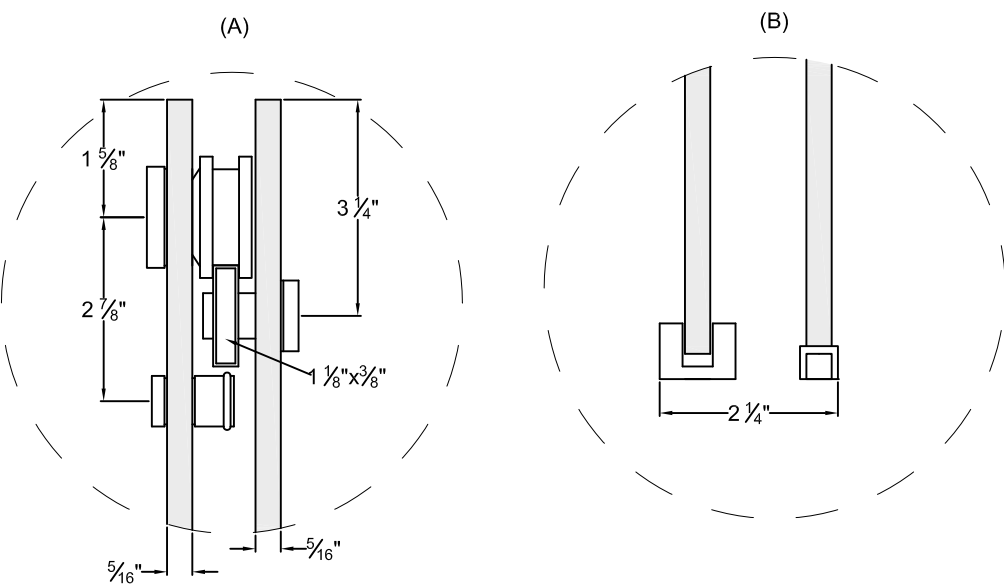
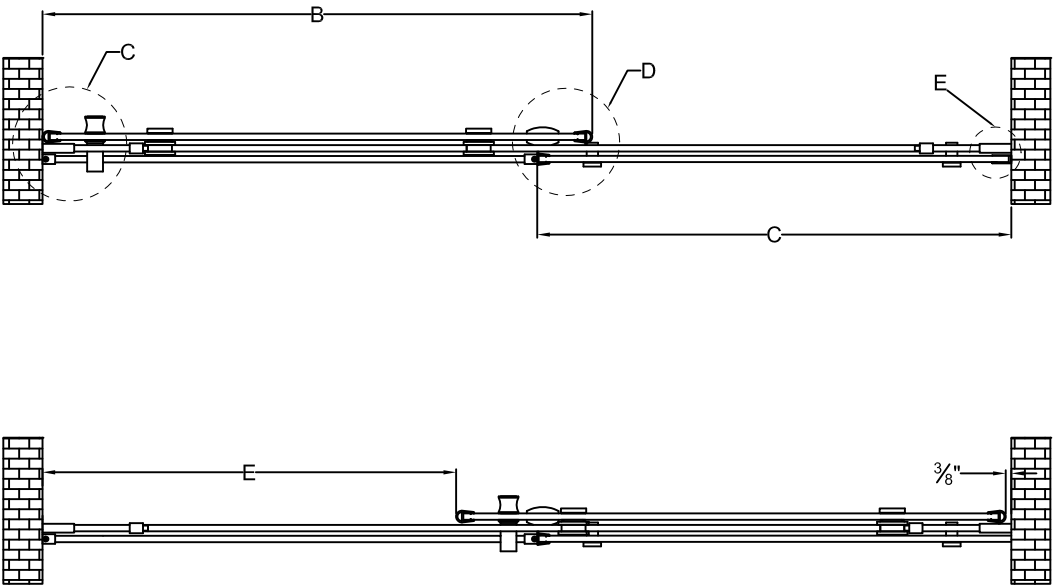
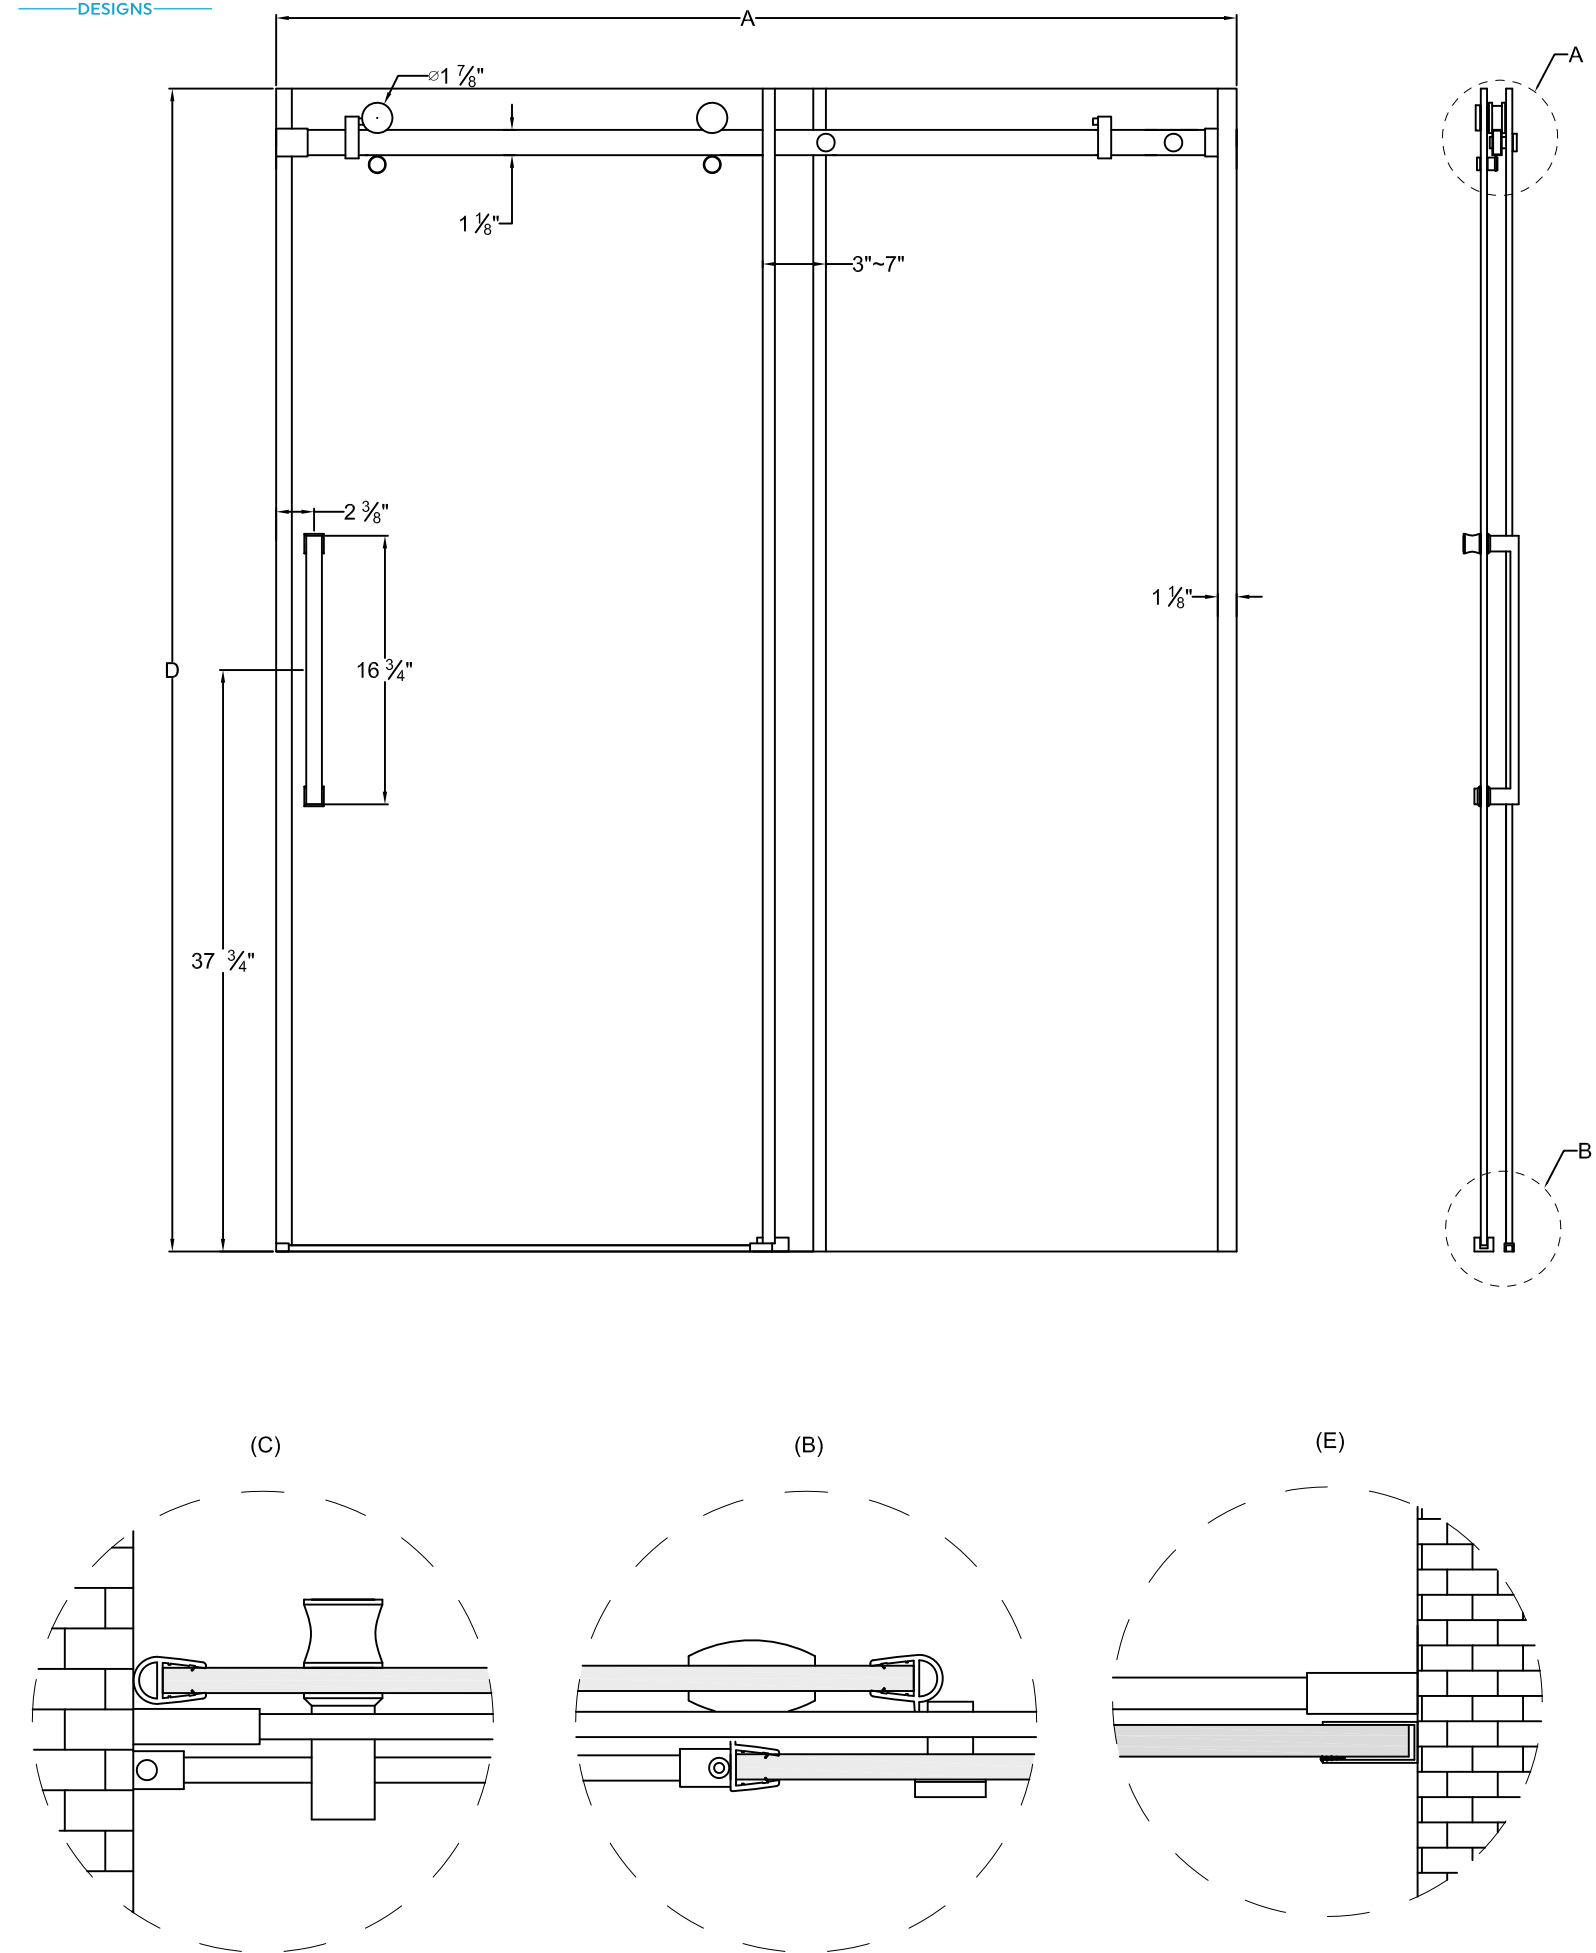
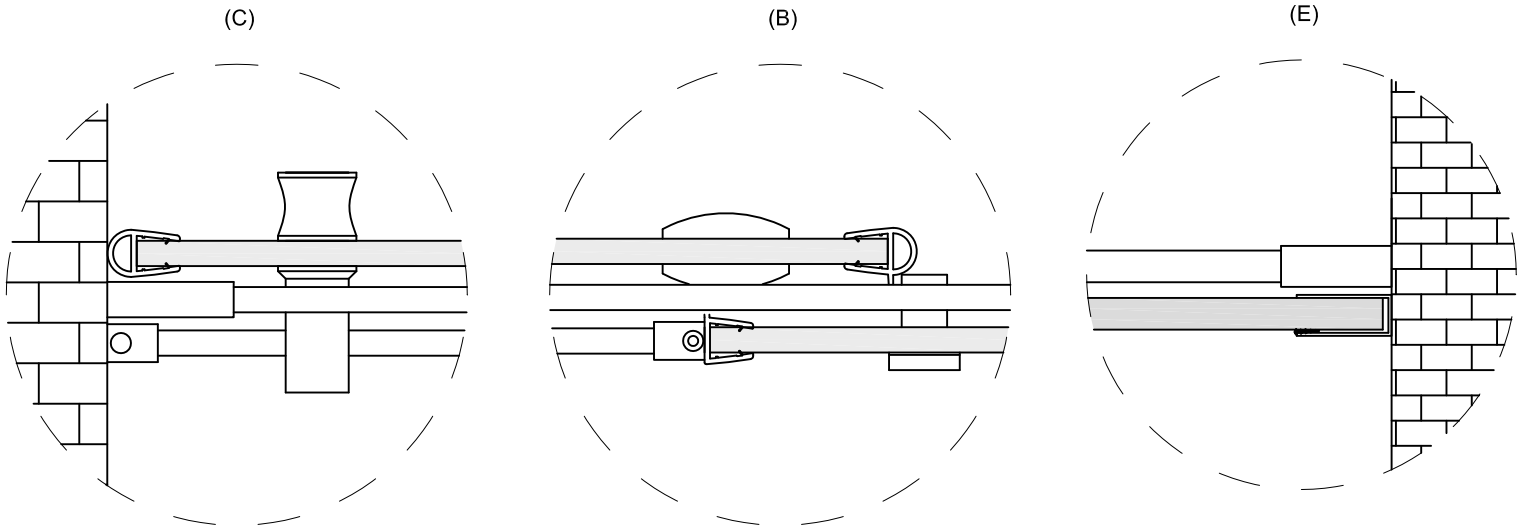
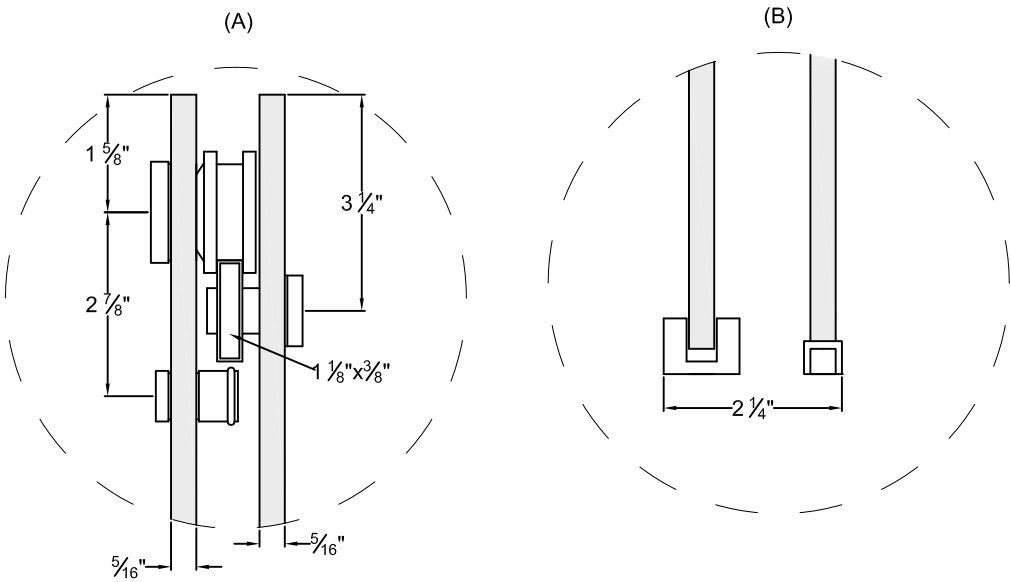


S76-3-48BL-PKG

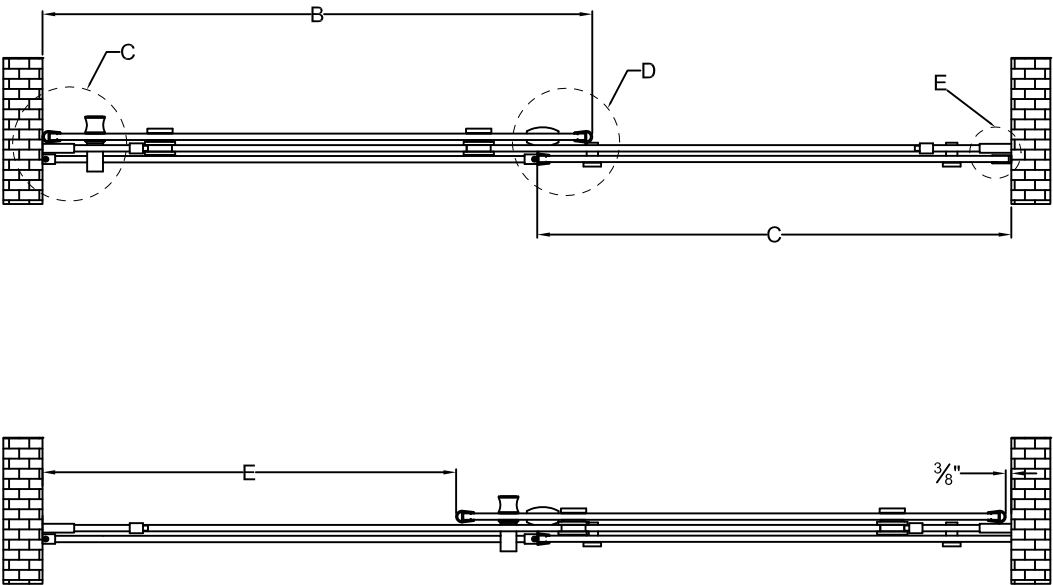

Ouverture murale (A)	Panneau de porte (B)	Panneau fixe (C)	Hauteur (D)	Ouverture d'entrée approx. (E)
44" to 48"	$27 \frac{1}{8}$ "	$23 \frac{1}{4}$ "	75"	$15 \frac{7}{8}$ " to $19 \frac{7}{8}$ "

S76-3-48BL-PKG

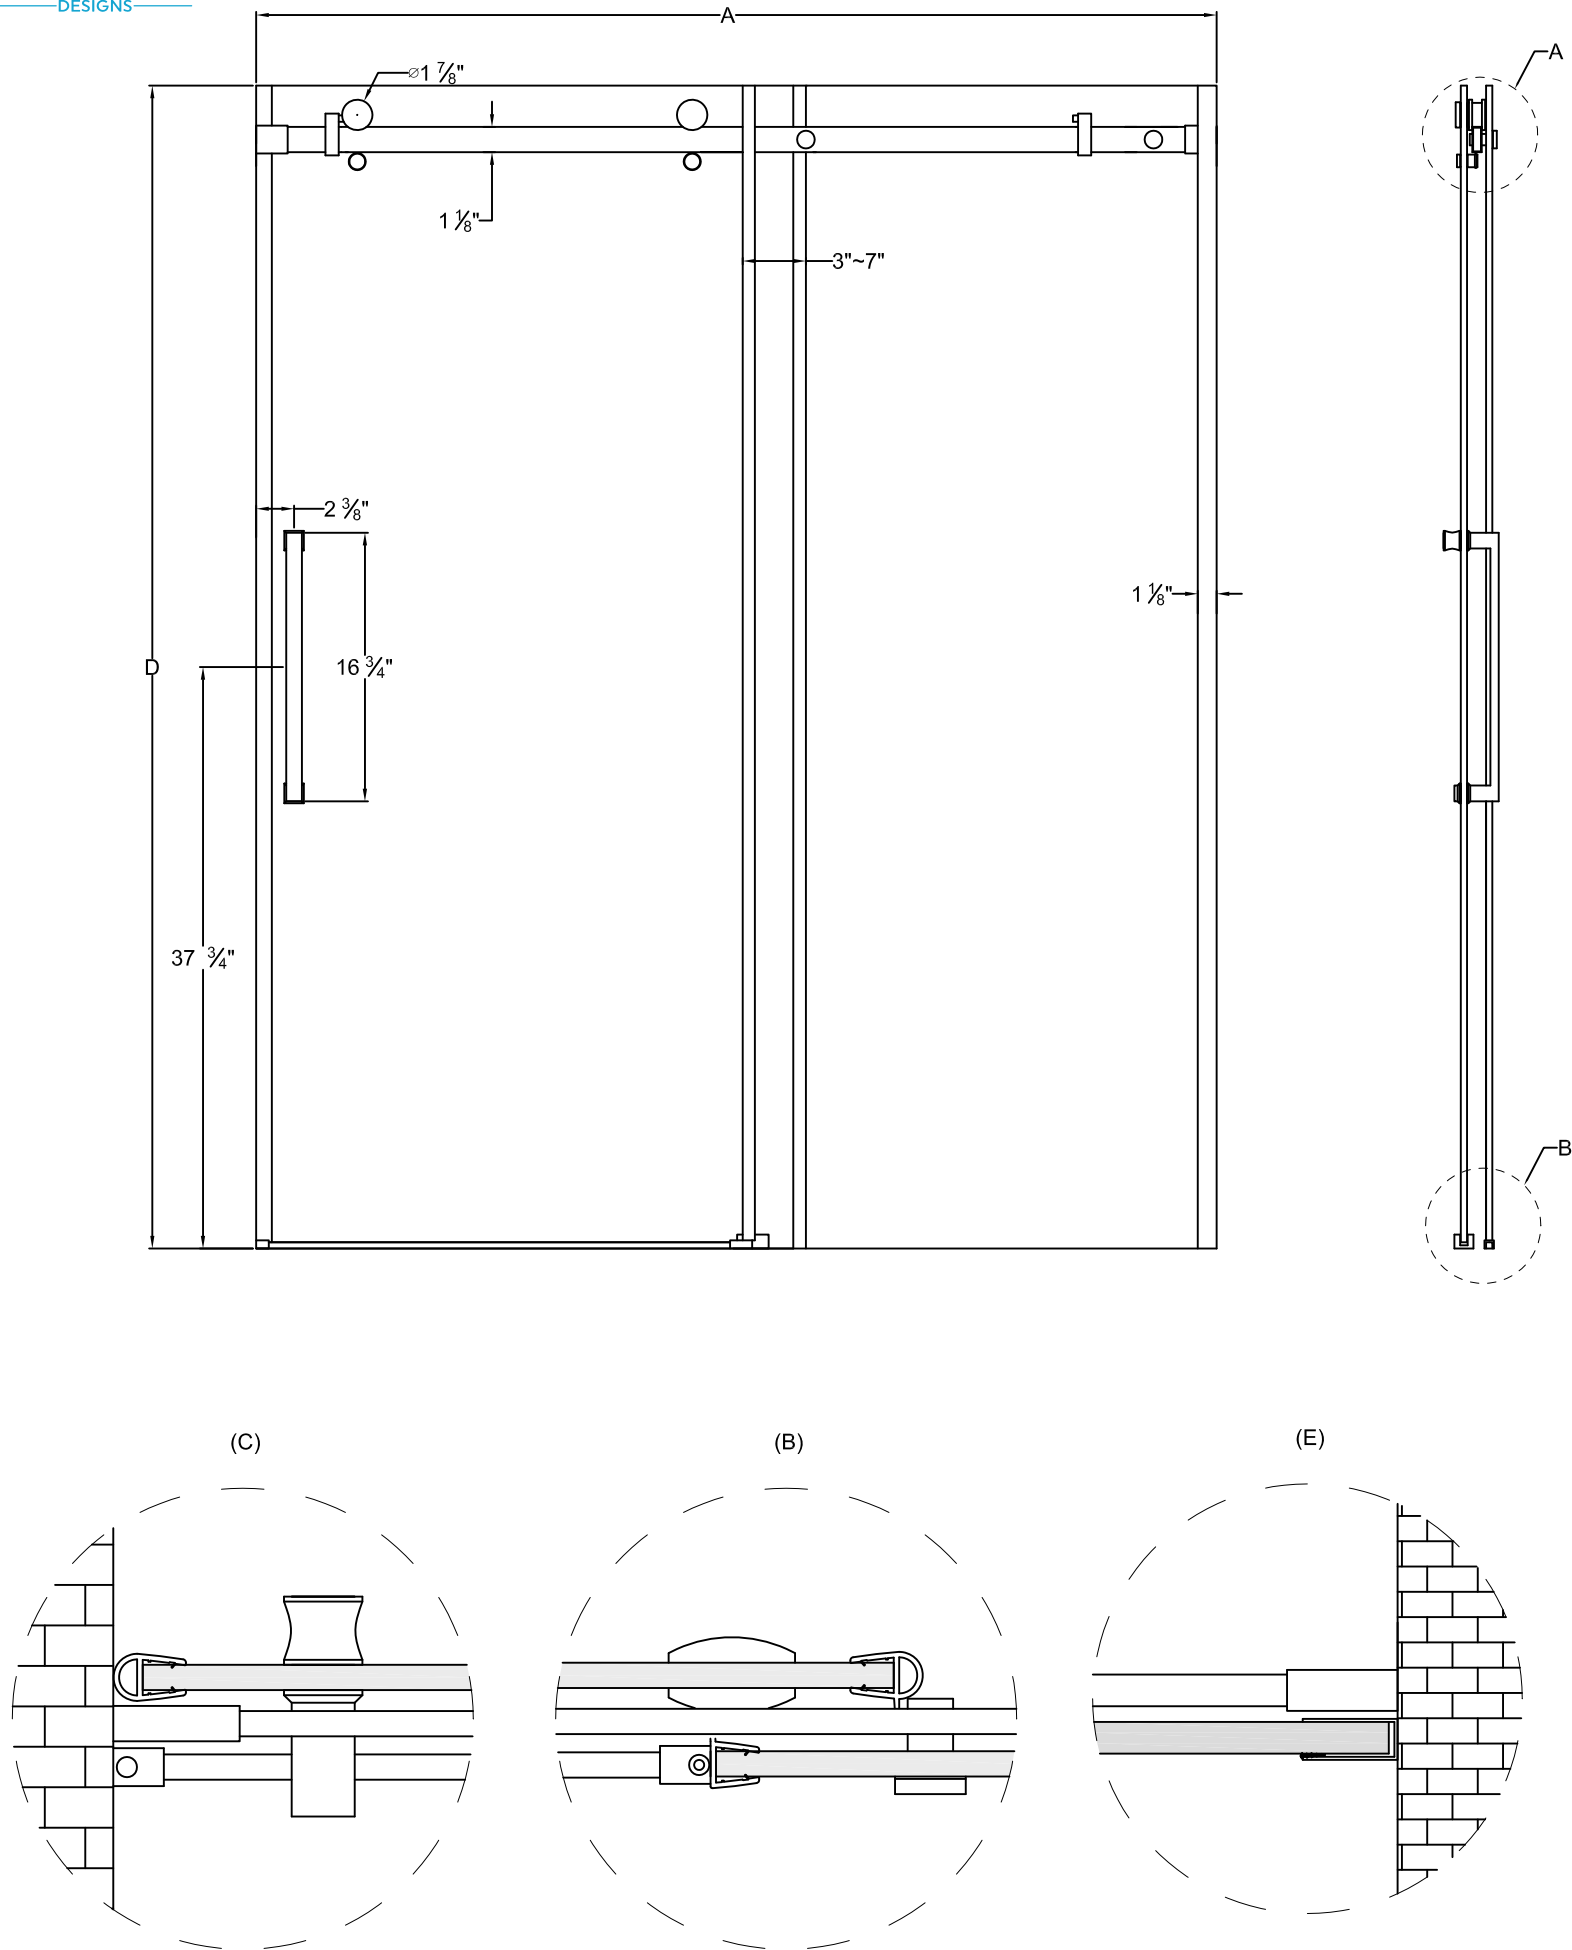

Wall opening (A)	Door panel (B)	Fixed panel (C)	Height (D)	Approx. Entry opening (E)
44" to 48"	$27 \frac{1}{8}$ "	$23 \frac{1}{4}$ "	75"	$15 \frac{7}{8}$ " to $19 \frac{7}{8}$ "